


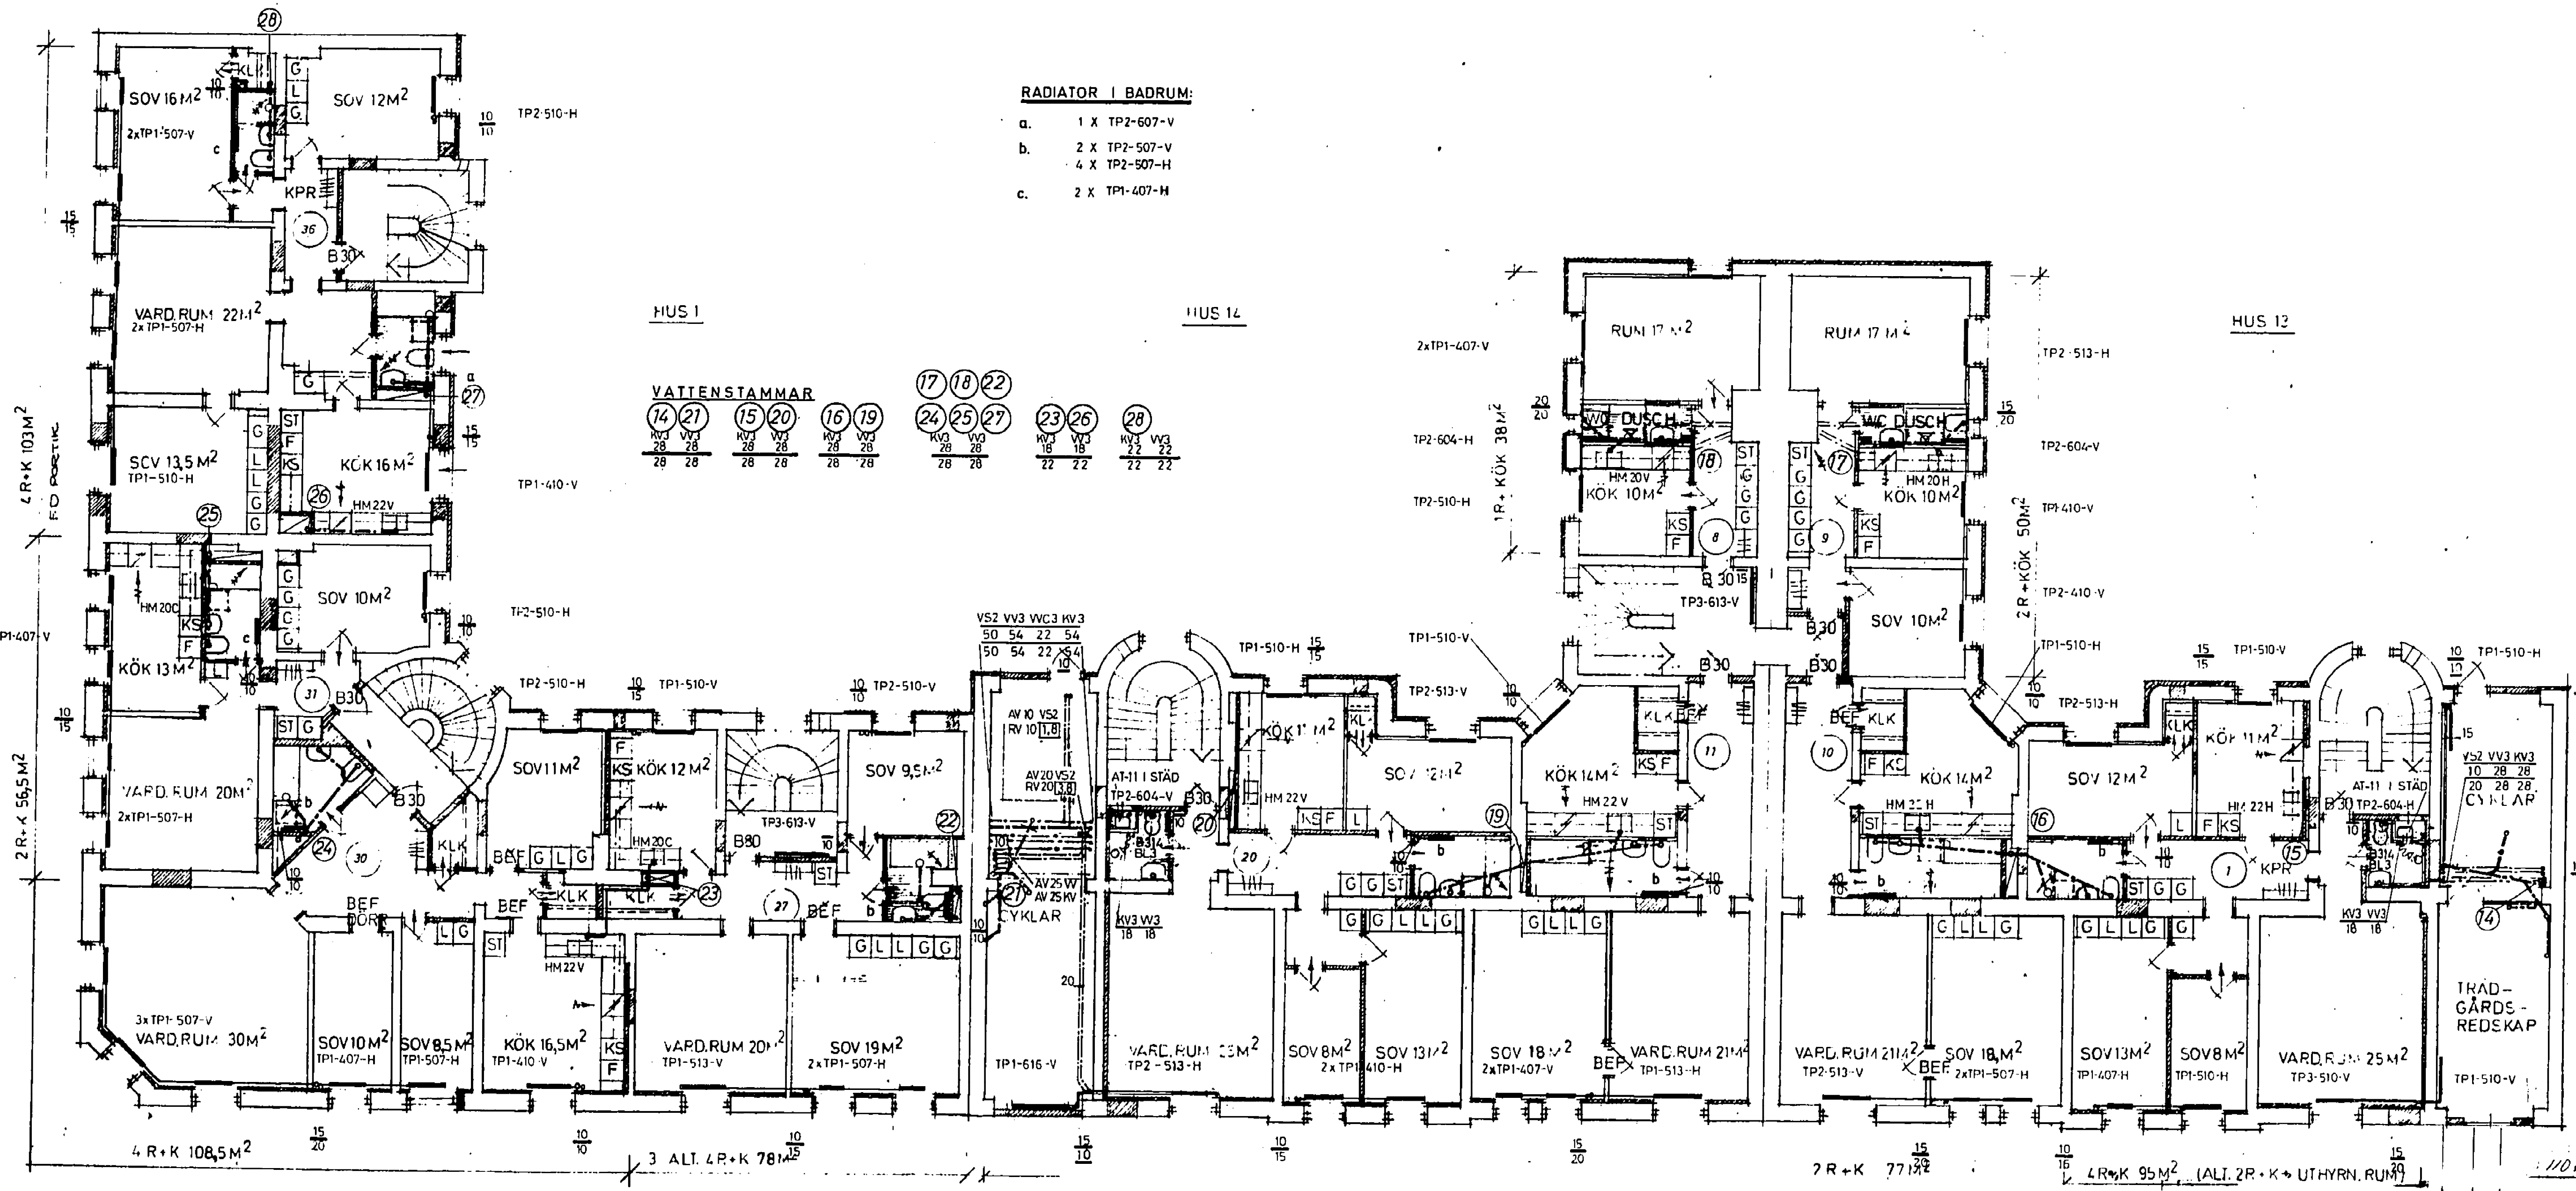



- RADIATOR I BADRUM:**
- a. 1 X TP2-607-V
 - b. 2 X TP2-507-V
 - 4 X TP2-507-H
 - c. 2 X TP1-407-H

VATTENSTAMMAR

14	21	15	20	16	19	17	18	22	24	25	27	23	26	28
KV3	VV3	KV3	VV3	KV3	VV3	KV3	VV3	KV3	VV3	KV3	VV3	KV3	VV3	KV3
28	28	28	28	28	28	28	28	28	28	28	28	28	28	28

SVENSKA RIKSBYGGEN
 PROJEKTERINGSKONTORET I STOCKHOLM
 INSTALLATIONS- OCH ENERGISEKT.
 HAGAGATAN 2 TEL. 08/34 05 20
 BOX 19015 104 32 STOCKHOLM 19

52 3310

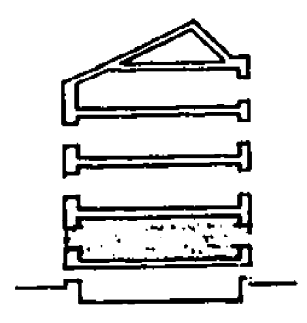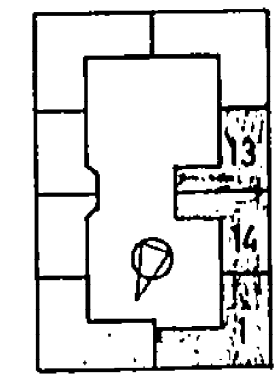

CURT ERIKSON VVS
 KONSULT AB - KONSTRUKTIONSBYRÅ
 GAMLA ÖVAGEN 5 B 603 53 NORRKÖPING
 TEL. 011/13 56 94

KONSTR. AV	UTFÖRD AV	BESKR. AV
CE	CE-BE	CE/BE
NORRKÖPING	1976. 01 15	

KV. ORREN 1. NORRKÖPING

VÄNINGSPLAN	P1	SKALA: 1:100
75 619	59:15	